


İDARİ BİNA ZEMİN KAT PLANI


BAKICI EVİ 1.KAT PLANI

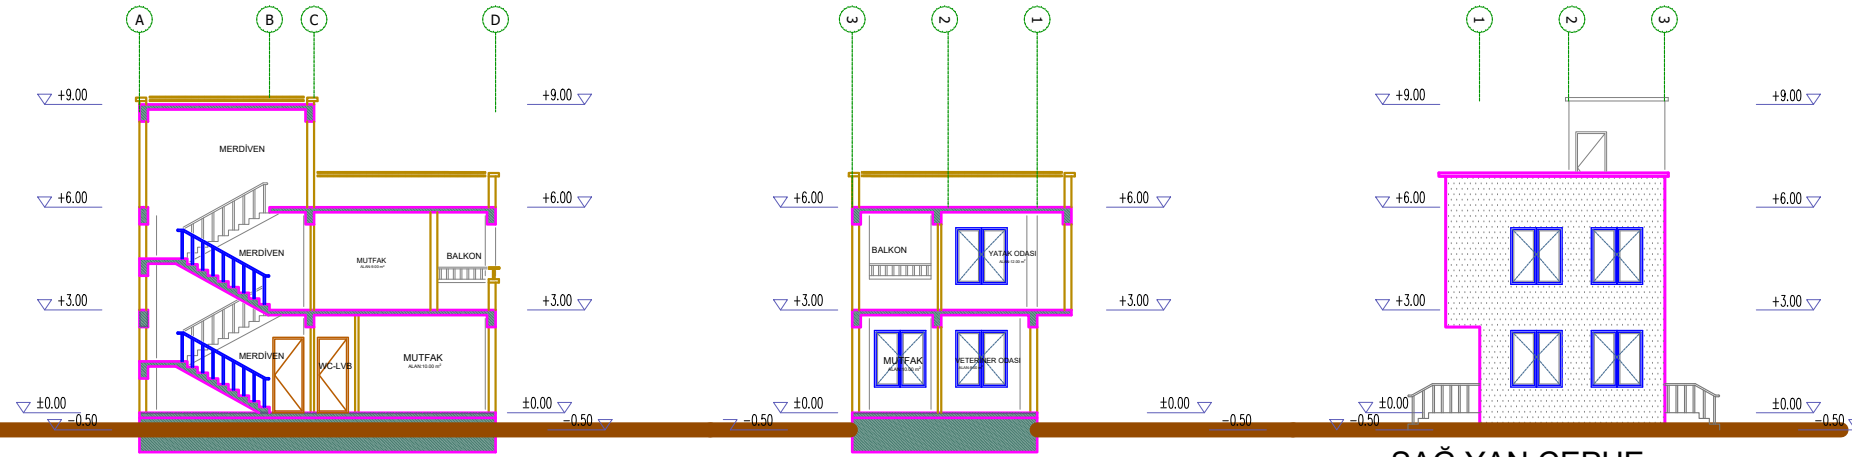

A-A KESİTİ

B-B KESİTİ

SAĞ YAN CEPHE



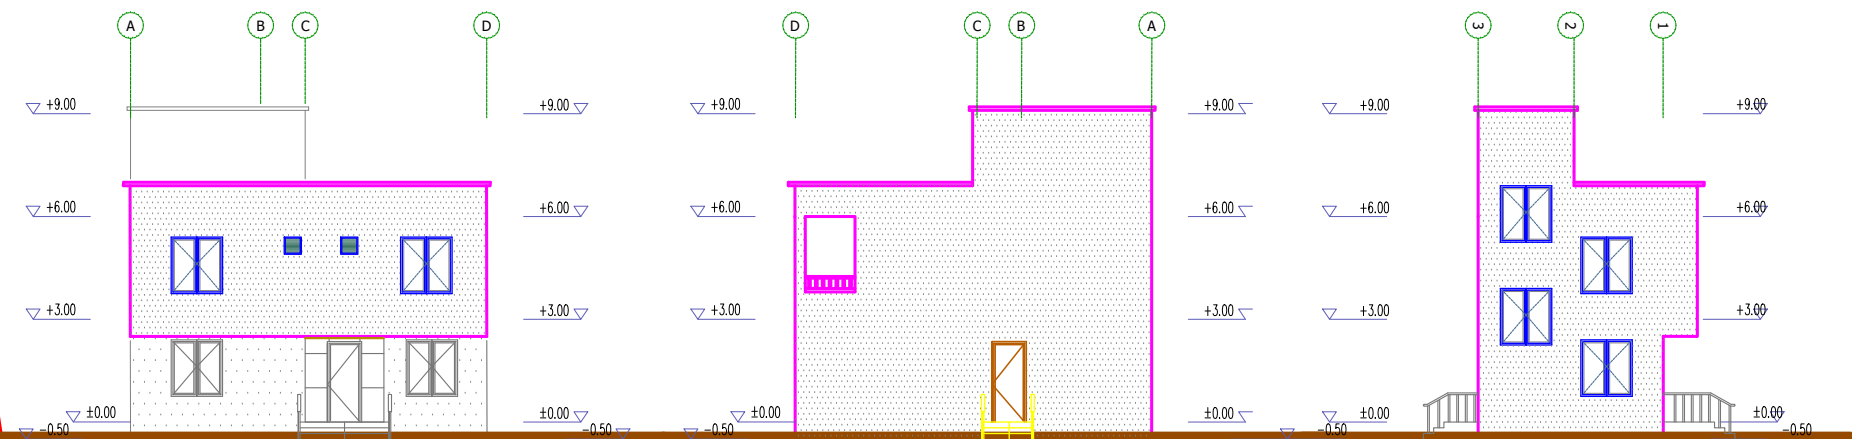


ÖN CEPHE

ARKA CEPHE

SOL YAN CEPHE

İDARİ BİNA ve BAKICI EVİ

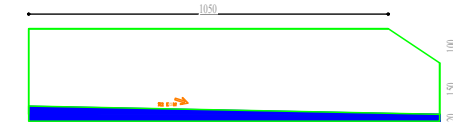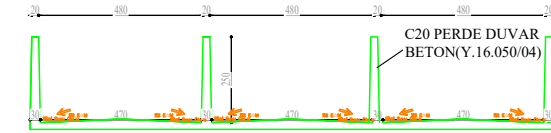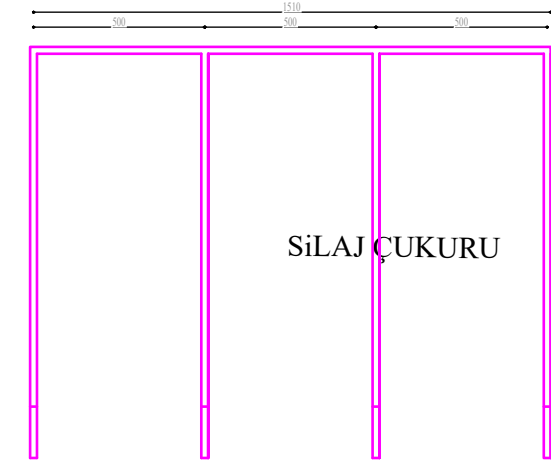

SİLAJ ÇUKURU

